


Technical drawing of a toilet unit with dimensions and labels:

- Overall width: 930
- Overall height: 1350
- Top left corner dimensions: 165.0 (total), 75.0 (to center of flush valve)
- Flush valve label: font 900+vl, afv 690+vl, kw 710+vl
- Toilet label: Toilet op 430+vl bovenzijde porselein
- Water supply valve label: (MV) 1350+vl
- Base label: plateau ± 1200+vl
- Right side dimensions: 81 (top), 1010 (middle), 222 (bottom), 300 (bottom)
- Bottom dimensions: 465 (left of center), 465 (right of center), 930 (total)

ARVERO 
KEUKENS - TEGELS - SANITAIR - VLOEREN - WOONKLAAR

Datum 21-8-2026


maten in de tekening zijn excl tegelwerk
 tegelwerk 1400+vl

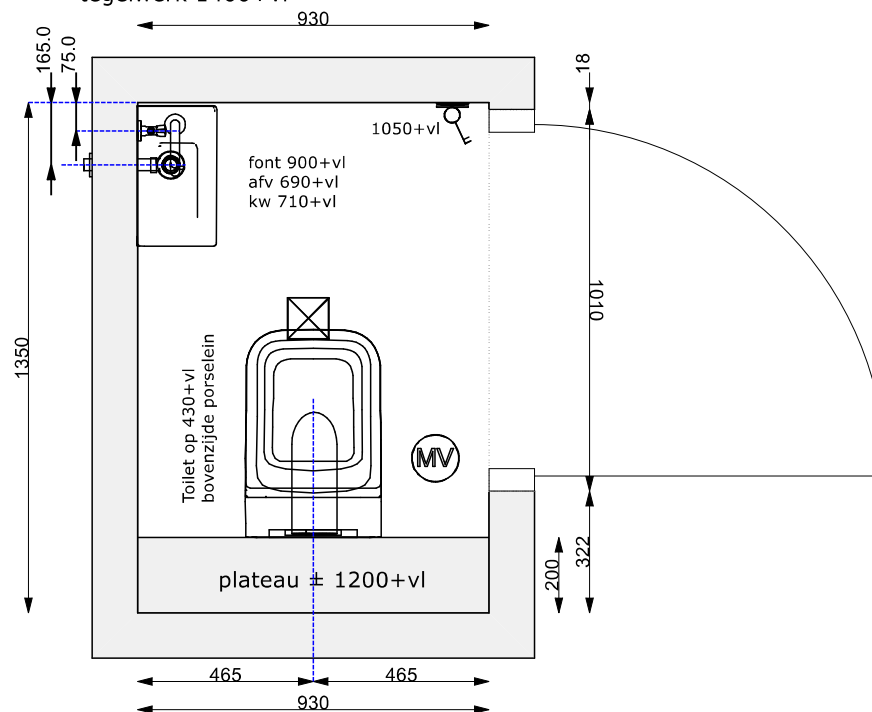

Handtekening:

Toilet Verd.

Schaal: 1:20

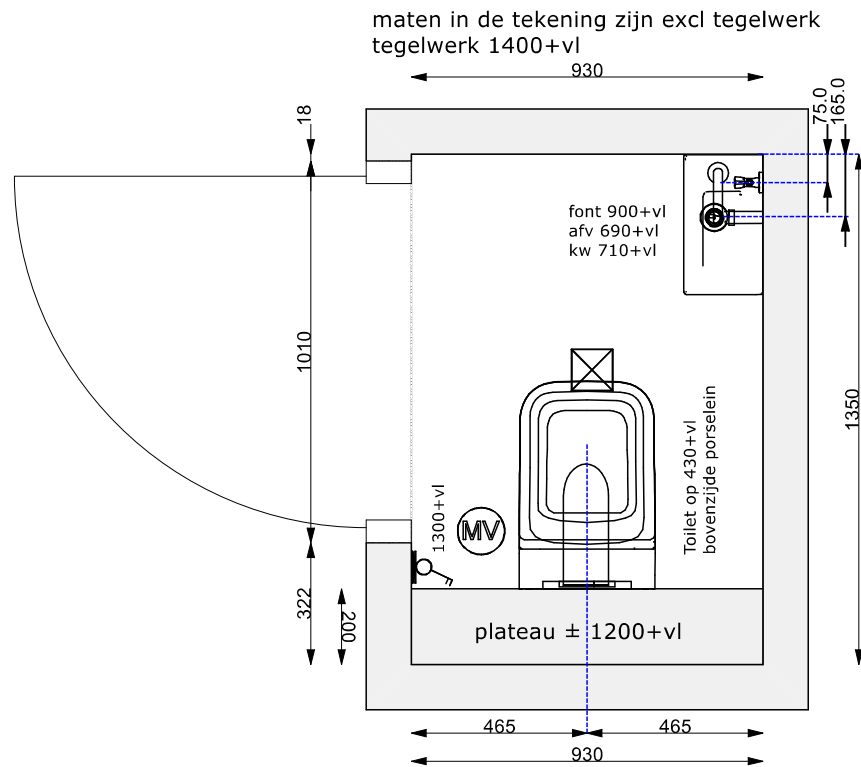

Handtekening:

Toilet BG


Schaal: 1:20



Project: 19 Heerde Bovenkamp III

Toilet bnr 49-51-53-55-57-59-61 BG.avs

Datum 21-8-2026

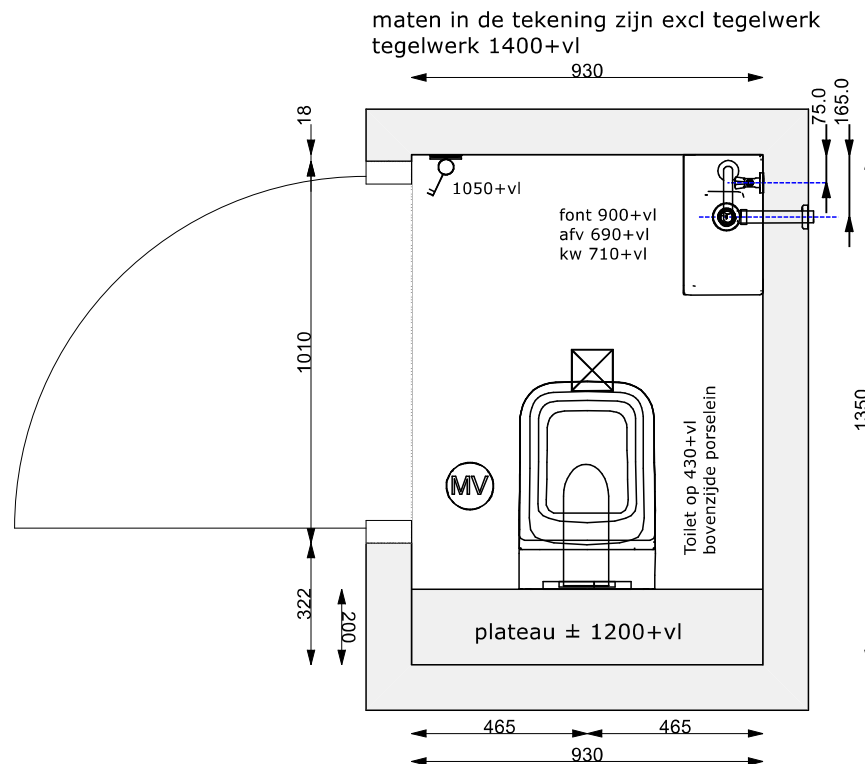

Handtekening:

Toilet verd.

Schaal: 1:20